


梅州市五华县黄泥寨70MW农光互补项目接入系统工程项目公示图

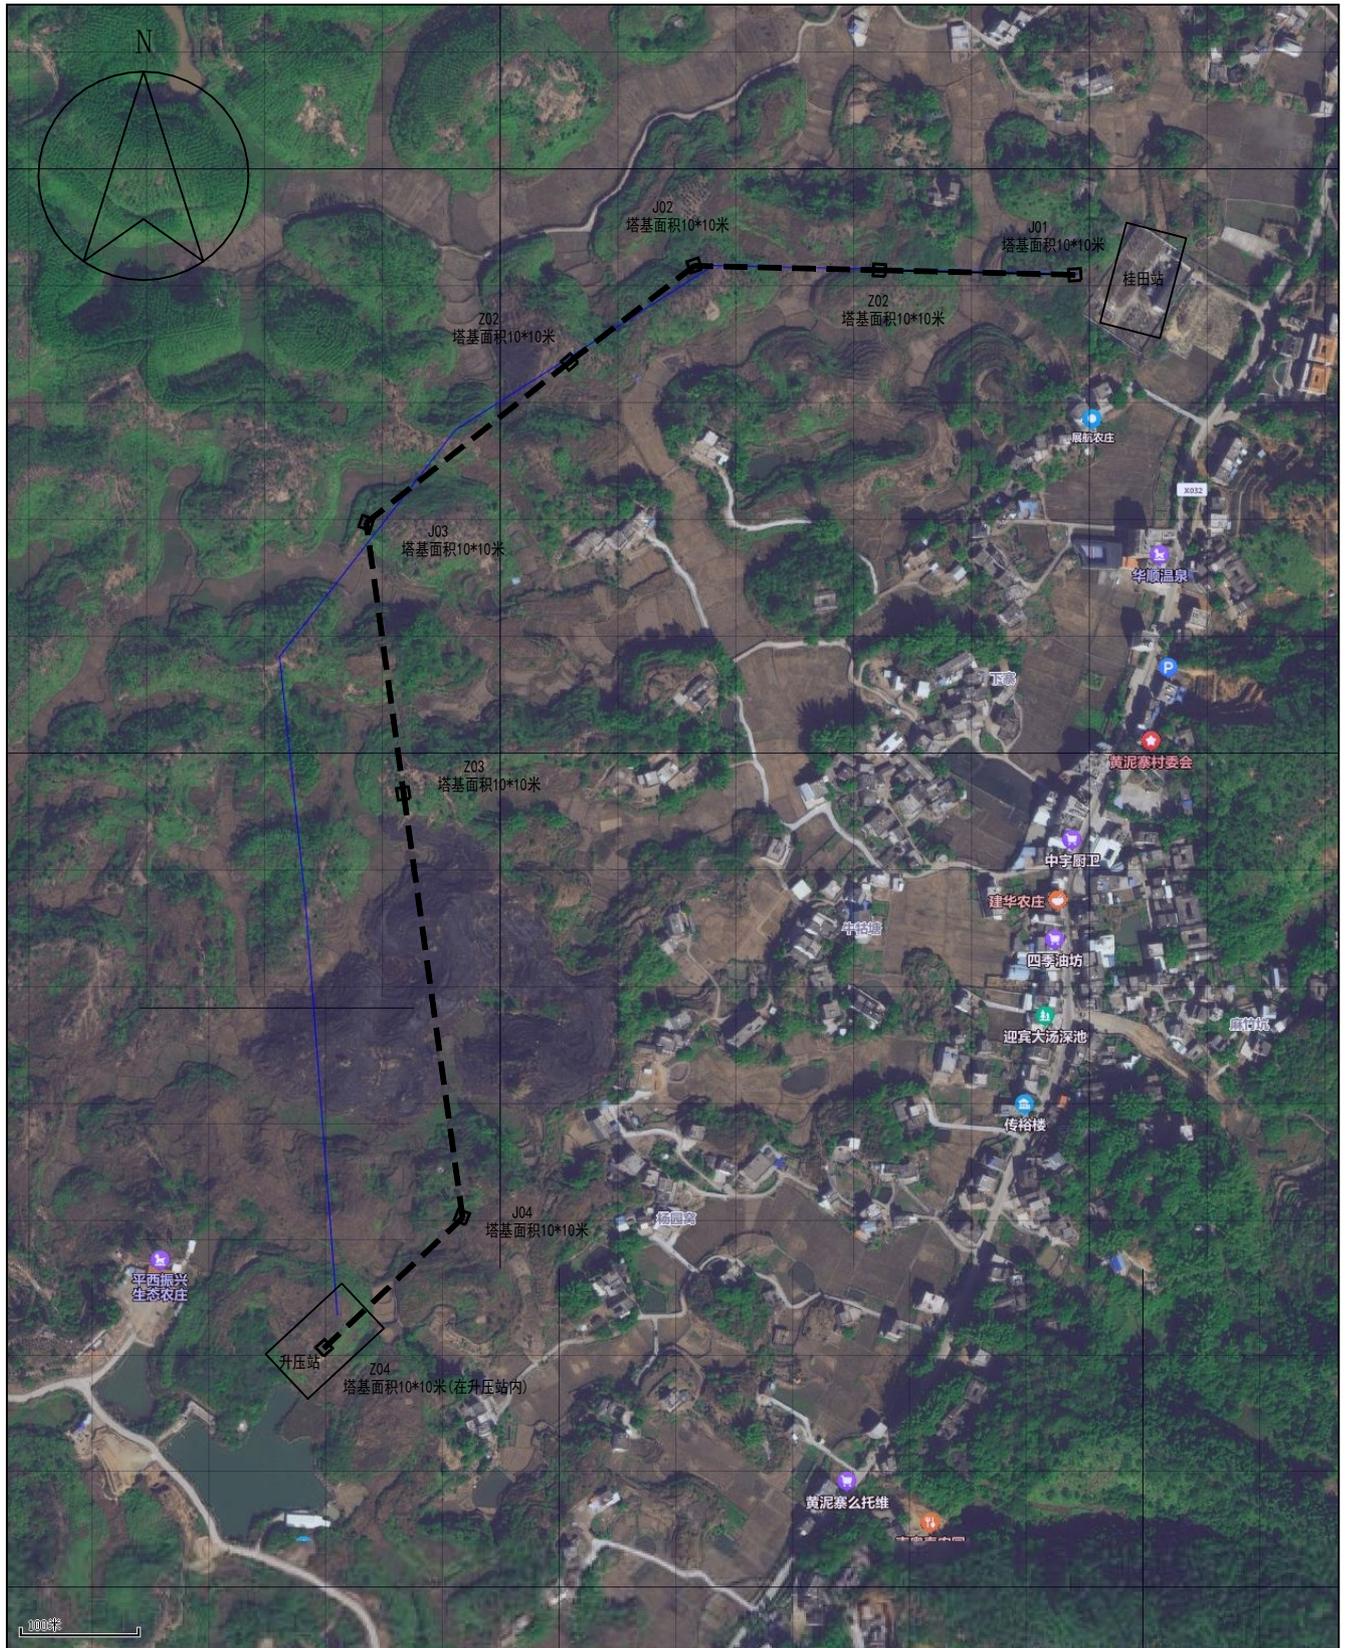

图例： 拟建塔位
 拟建线路

杆塔号	经度	纬度
J01	115° 48' 28.22"	23° 49' 40.99"
Z02	115° 48' 22.83"	23° 49' 41.01"
J02	115° 48' 17.21"	23° 49' 41.07"
Z02	115° 48' 10.26"	23° 49' 36.19"
J03	115° 48' 04.23"	23° 49' 30.17"
Z03	115° 48' 04.87"	23° 49' 23.53"
J04	115° 48' 05.49"	23° 49' 15.00"
Z04	115° 48' 04.20"	23° 49' 12.41"